


# LEGEND

BLDG	BUILDING
CALC	CALCULATED
CH	CHORD
D	DELTA
MH	MANHOLE
R	RADIUS
R/W	RIGHT OF WAY
S.F.	SQUARE FEET
A/C	AIR CONDITIONER
●	UTILITY POLE
—	ANCHOR
—	WALL
CONC	CONCRETE
W	WATER METER
S	SEWER BOX
X	IRRIGATION CONTROL BOX
⊗	WATER VALVE
⊙	FIRE HYDRANT
□	UTILITY BOX
△	LIGHT POLE
△	STAKING POINT
(M)	MEASURED
(R)	RECORDED
CM	CONCRETE MONUMENT
FENCE	— X —
OVERHEAD UTILITIES	— // —

NOTES:  
1. MEASURED BEARINGS BASED ON ASTRONOMIC NORTH  
AS OBTAINED BY GPS OBSERVATION.

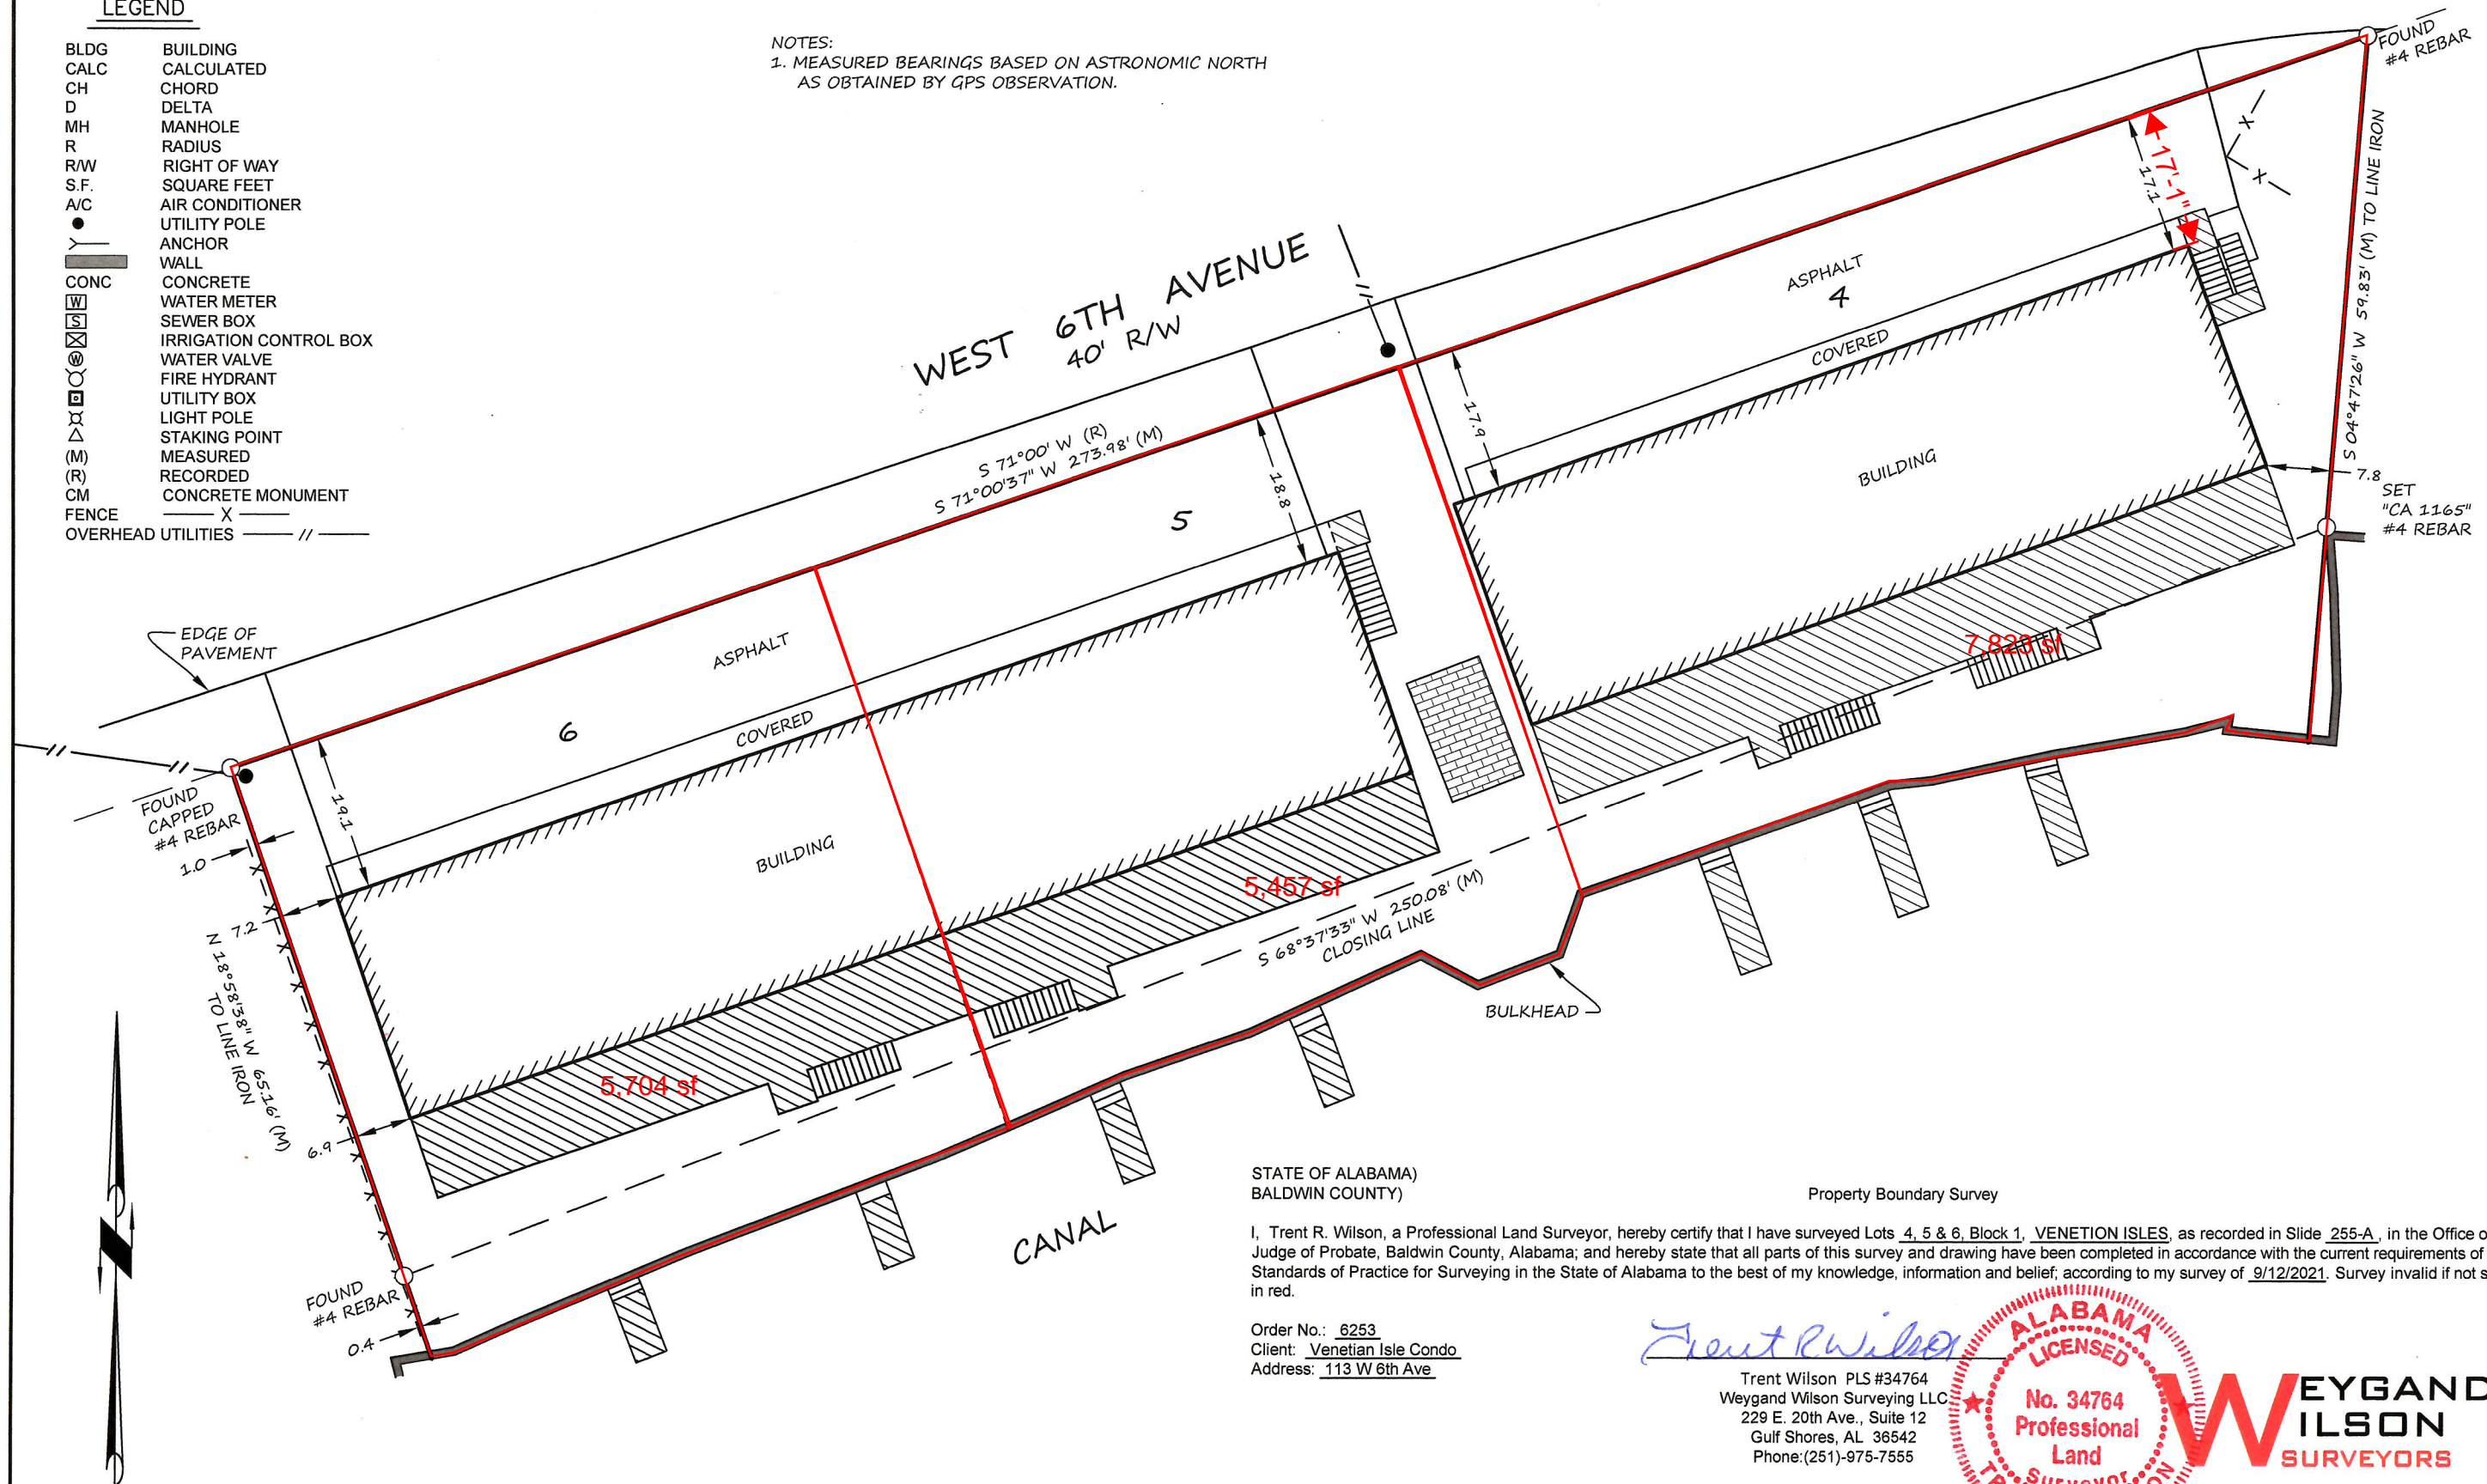

STATE OF ALABAMA)  
BALDWIN COUNTY)


Property Boundary Survey

I, Trent R. Wilson, a Professional Land Surveyor, hereby certify that I have surveyed Lots 4, 5 & 6, Block 1, VENETIAN ISLES, as recorded in Slide 255-A, in the Office of the Judge of Probate, Baldwin County, Alabama; and hereby state that all parts of this survey and drawing have been completed in accordance with the current requirements of the Standards of Practice for Surveying in the State of Alabama to the best of my knowledge, information and belief, according to my survey of 9/12/2021. Survey invalid if not sealed in red.

Order No.: 6253  
Client: Venetian Isle Condo  
Address: 113 W 6th Ave

*Trent R. Wilson*

Trent Wilson PLS #34764  
Weygand Wilson Surveying LLC  
229 E. 20th Ave., Suite 12  
Gulf Shores, AL 36542  
Phone: (251)-975-7555

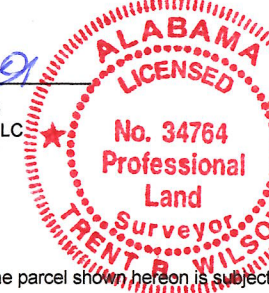

**WEYGAND  
WILSON  
SURVEYORS**

## Note:

- No title search of the public records or abstract of title has been performed by this firm. The parcel shown hereon is subject to setbacks, zoning, easements, rights of way and/or restrictions whether or not of record.
- Underground portions of foundations, footings, and/or other underground structures, utilities, cemeteries or burial sites were not located unless otherwise noted.
- This survey is intended for the sole use of the client shown hereon, valid for a period of 6 years from the date of survey and non-transferable.

SCALE: 1"=20'